

Juneau Vote by Mail at CBJ's Thane Warehouse

Approximately 2,200 Square Feet

WALL LEGEND:

- NEW CONSTRUCTION
- EXISTING WALLS
- CHAIN LINK W/LOCKS


FLOOR AREAS:

| | |
|--------------------------|---------------------|
| BALLOT COUNTING FLOOR | 1,350 Sq.Ft. |
| SECURE STORAGE, RESTROOM | 500 Sq.Ft. |
| PUBLIC ENTRY & RECEPTION | 200 Sq.Ft. |
| LOCKERS | 150 Sq.Ft. |
| Total | 2,200 Sq.Ft. |

SECURITY EQUIPMENT LEGEND:

- CCTV—SECURITY CAMERA
ARROW INDICATES VIEW

ELECTION STAFF PARKING

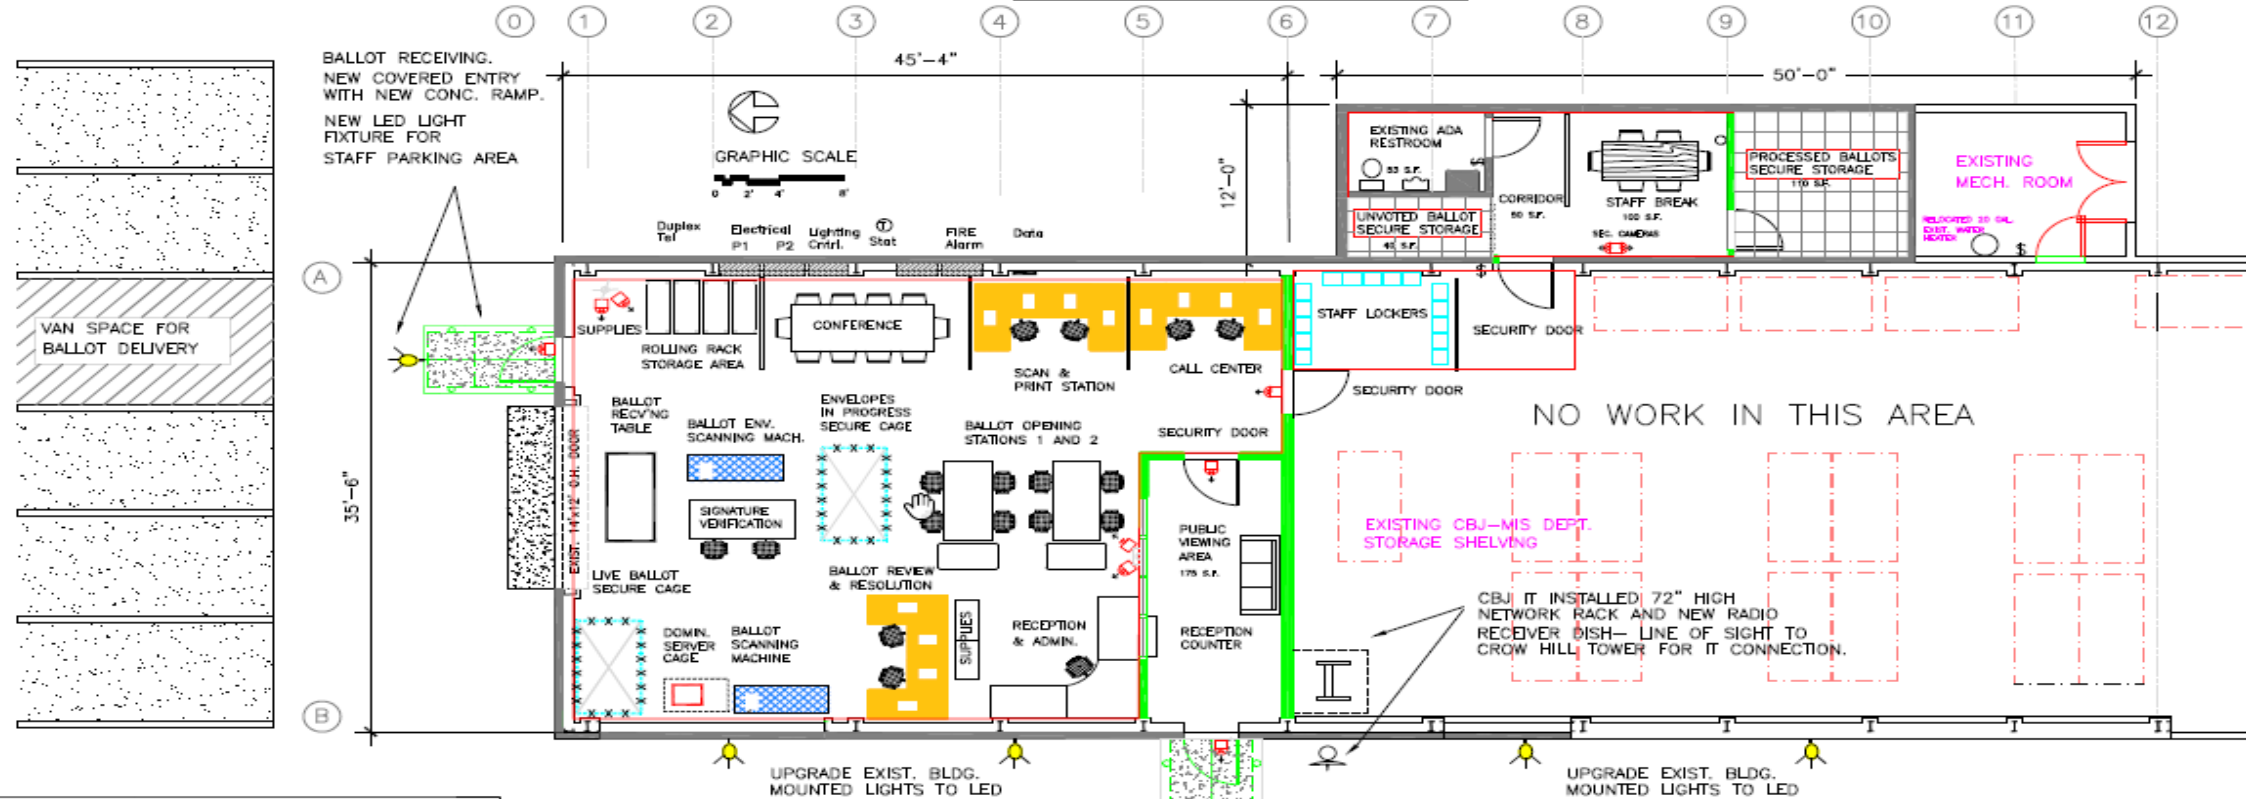

KEY: CBJ-THANE WAREHOUSE — BUILDING FOOTPRINT
NO SCALE



AREA OF PROPOSED
JUNEAU VOTE BY MAIL FACILITY
2,200 Square Feet Area

